



THE STATE OF WYOMING



MIKE SULLIVAN  
GOVERNOR

## Department of Environmental Quality

Herschler Building • 122 West 25th Street • Cheyenne, Wyoming 82002

Administration  
(307) 777-7937

Air Quality Division  
(307) 777-7391

Land Quality Division  
(307) 777-7756  
FAX (307) 634-0799

Solid Waste Management Program  
(307) 777-7752

Water Quality Division  
(307) 777-7781  
FAX (307) 777-5973

March 17, 1993

George F. Klier  
Windmeier Construction, Inc.  
P.O. Box 125  
Wheatland, Wyoming 82201

RE: APPROVAL of 1000 Gallon, Single Compartment, Two-Piece, Concrete Septic Tank for use in Wyoming

Dear Mr. Klier:

The Water Quality Division (WQD) of the Wyoming Department of Environmental Quality (DEQ) has reviewed your 1000 gallon, single compartment, two-piece, concrete septic tank revised design received on March 16, 1993. The WQD finds that this septic tank design meets the minimum requirements as specified in Chapter XI, Section 39 of the Water Quality Rules and Regulations (WQR&R), except for one (1) condition which must be imposed. Subsequently, your product will be placed on our list of approved septic tanks for use in Wyoming with the following condition:

"This tank is approved provided that at installation either a 6 inch clean-out riser is brought to the surface, or the manway is extended to the surface. Either way is acceptable, and meets the minimum requirements."

Sincerely;




Ronald L. Ewald  
Engineering Evaluator  
SE District, Water Quality Division

RLE/jn - 31288.ltr

cc: Septic Tank Status File  
Larry Robinson, WQD  
Don McKenzie, NE District Supervisor - WQD  
Jeff Hermansky, NW District Supervisor - WQD  
Randall Taylor, SW District Supervisor - WQD

TWO PIECE TANK  
TOP & BOTTOM

- ✓ 1. CONCRETE 4000 P.S.I.
- ✓ 2. REINFORCING 6/6 10/10 ALL AREAS, DOUBLE LAYER TOP
- ✓ 3. SINGLE COMPARTMENT TANK *L/W = 2.14 inside*
- ✓ 4. MANWAY OR 6" CLEANOUT AS INSTALLERS OPTION TO GROUND LEVEL  
TOP. #4 REINFORCING

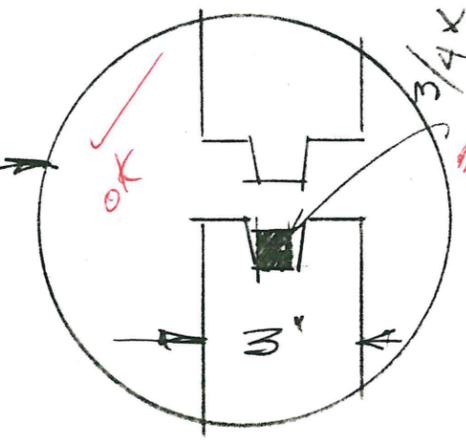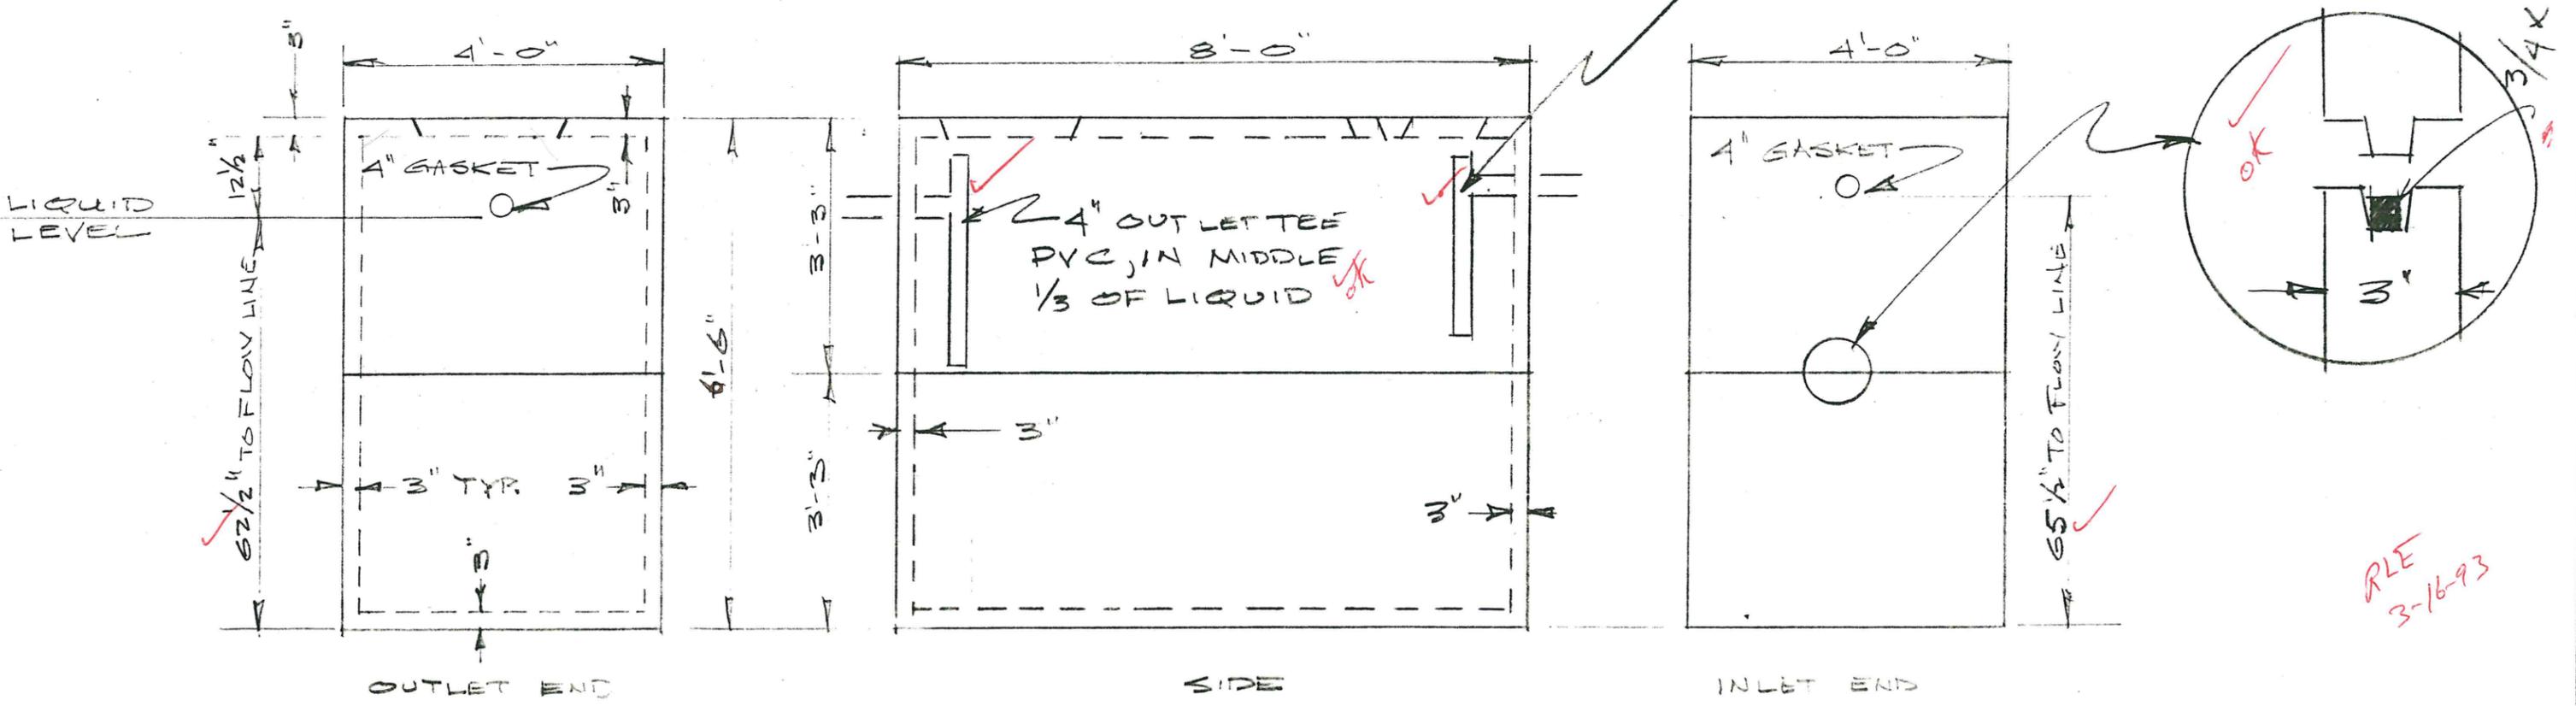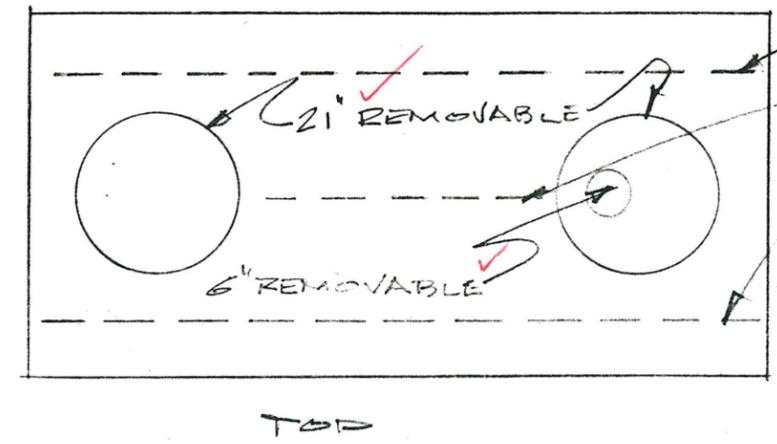

RLE  
3-16-93

WINDMEIER CONSTRUCTION  
1000 GAL SEPTIC TANK  
PRECAST CONCRETE  
12-10-92